



PF6000 B Barrier

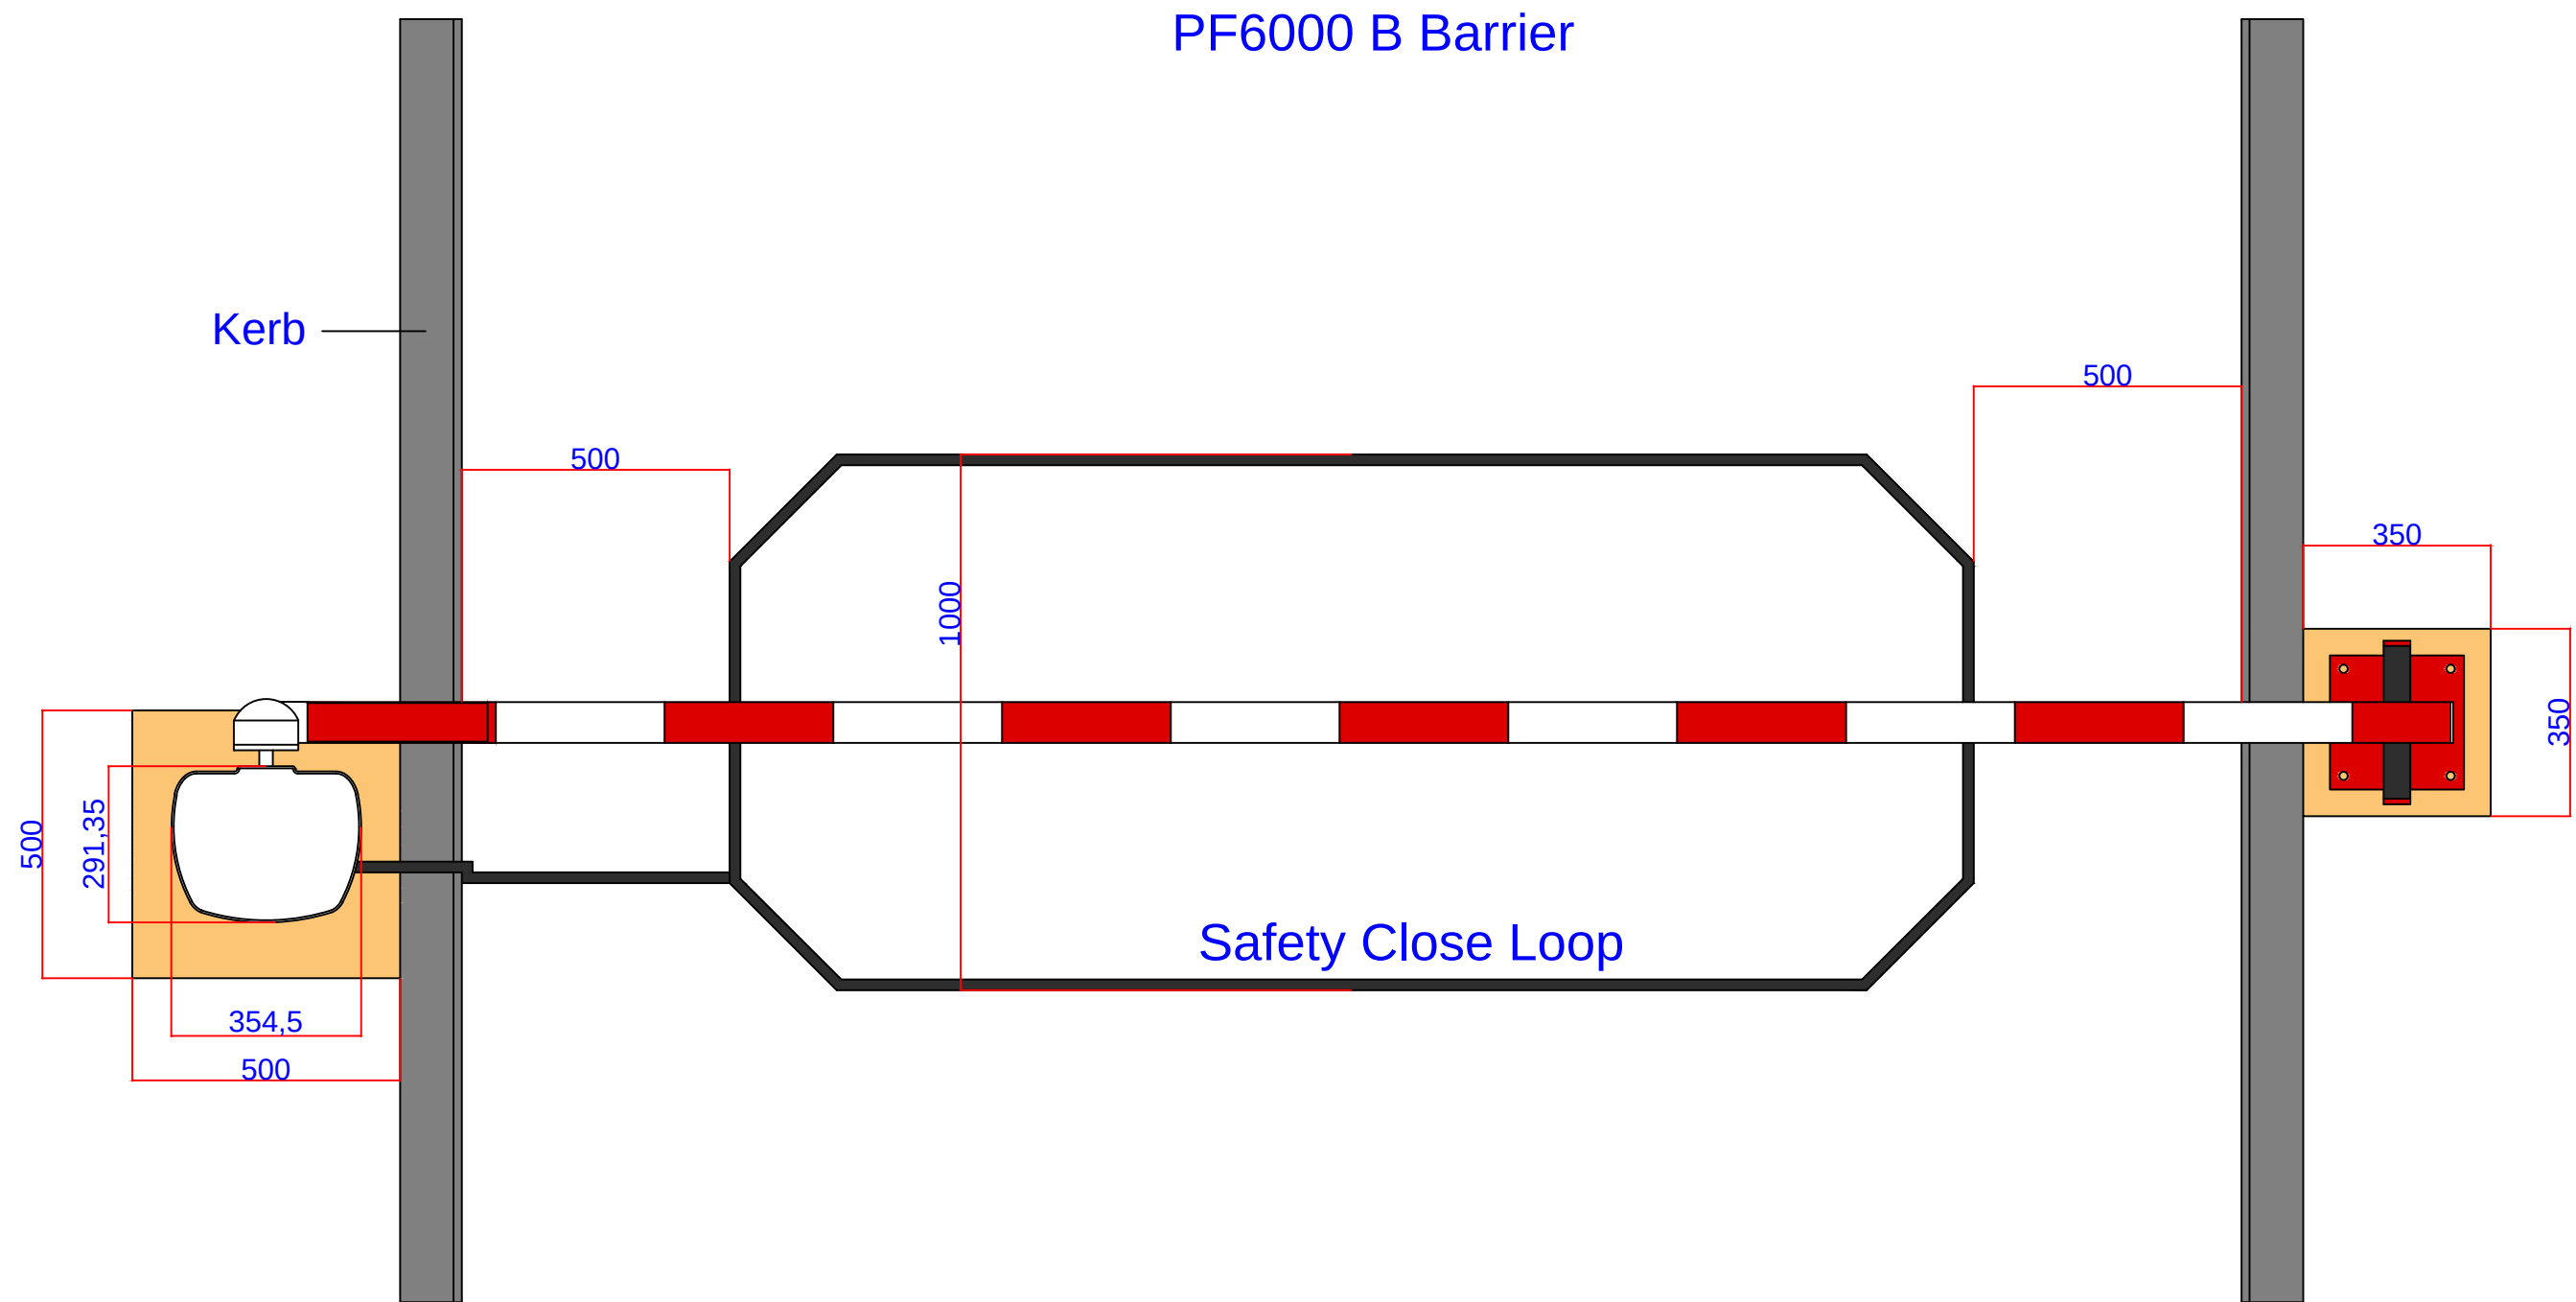

PF6000 B Barrier

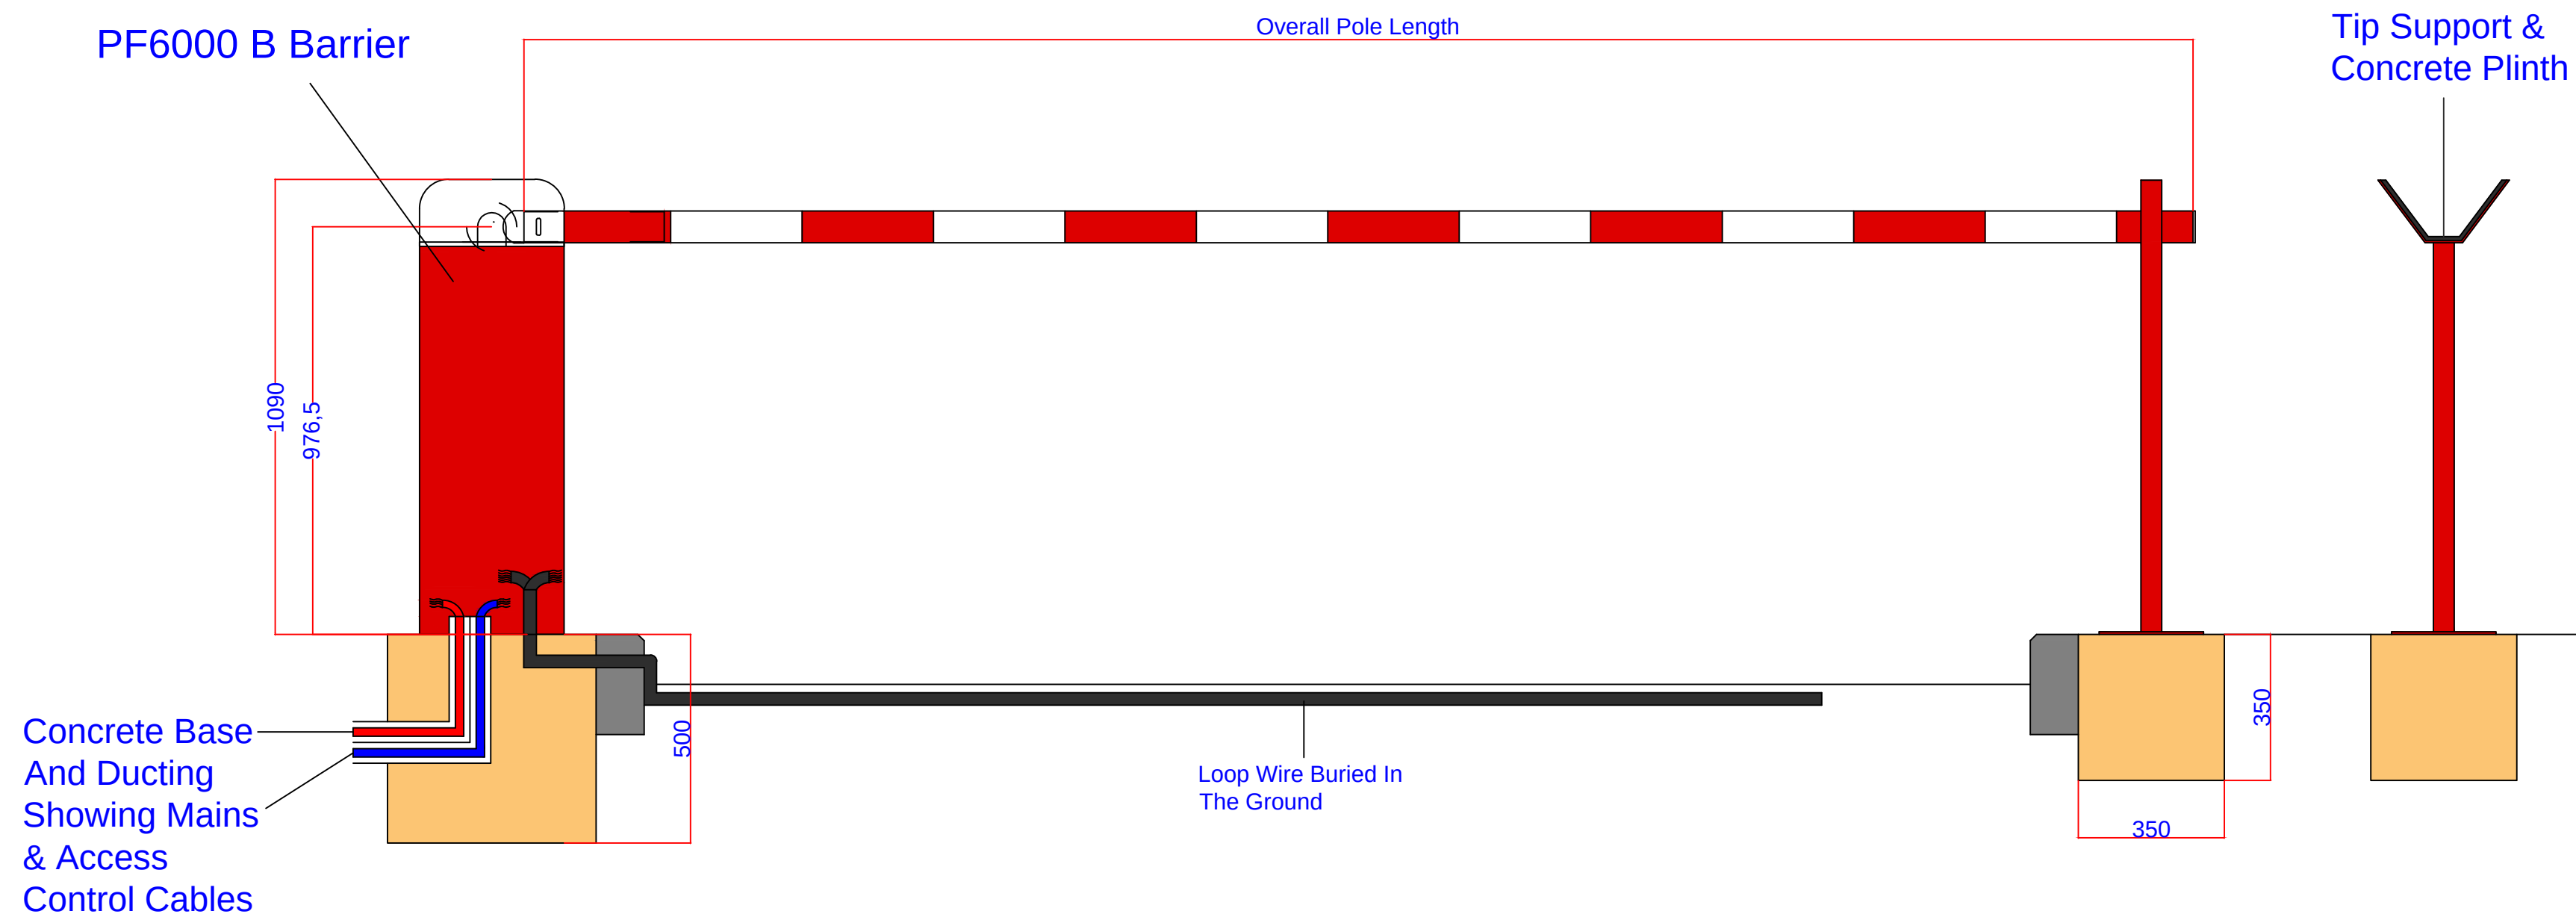

General Notes

KEY POINTS:

1. FOUNDATIONS MUST BE LEVEL/INLINE.

FOUNDATIONS:

RECOMMENDED CONCRETE:
C40 MIX.

POWER REQUIREMENTS:

240v SINGLE PHASE,
50Hz 10 Amps
PER GATE, MCB NOT RCD.

11.		
10.		
9.		
8.		
7.		
6.		
5.		
4.		
3.		
2.		
1.	Revision A	09/09/14
No.	Revision/Issue	Date

PRINT NAME:

SIGNATURE:

Dwg Number:
PF6000 B Barrier
Date:
09/09/2014
Drawn By:
Graham Bowen

Sheet

1.